


Kartenbild R 3523311.520 H 5298054.171 / R 35233836.520 H 5299469.171

CARD/1 Projekt FK2003\_5

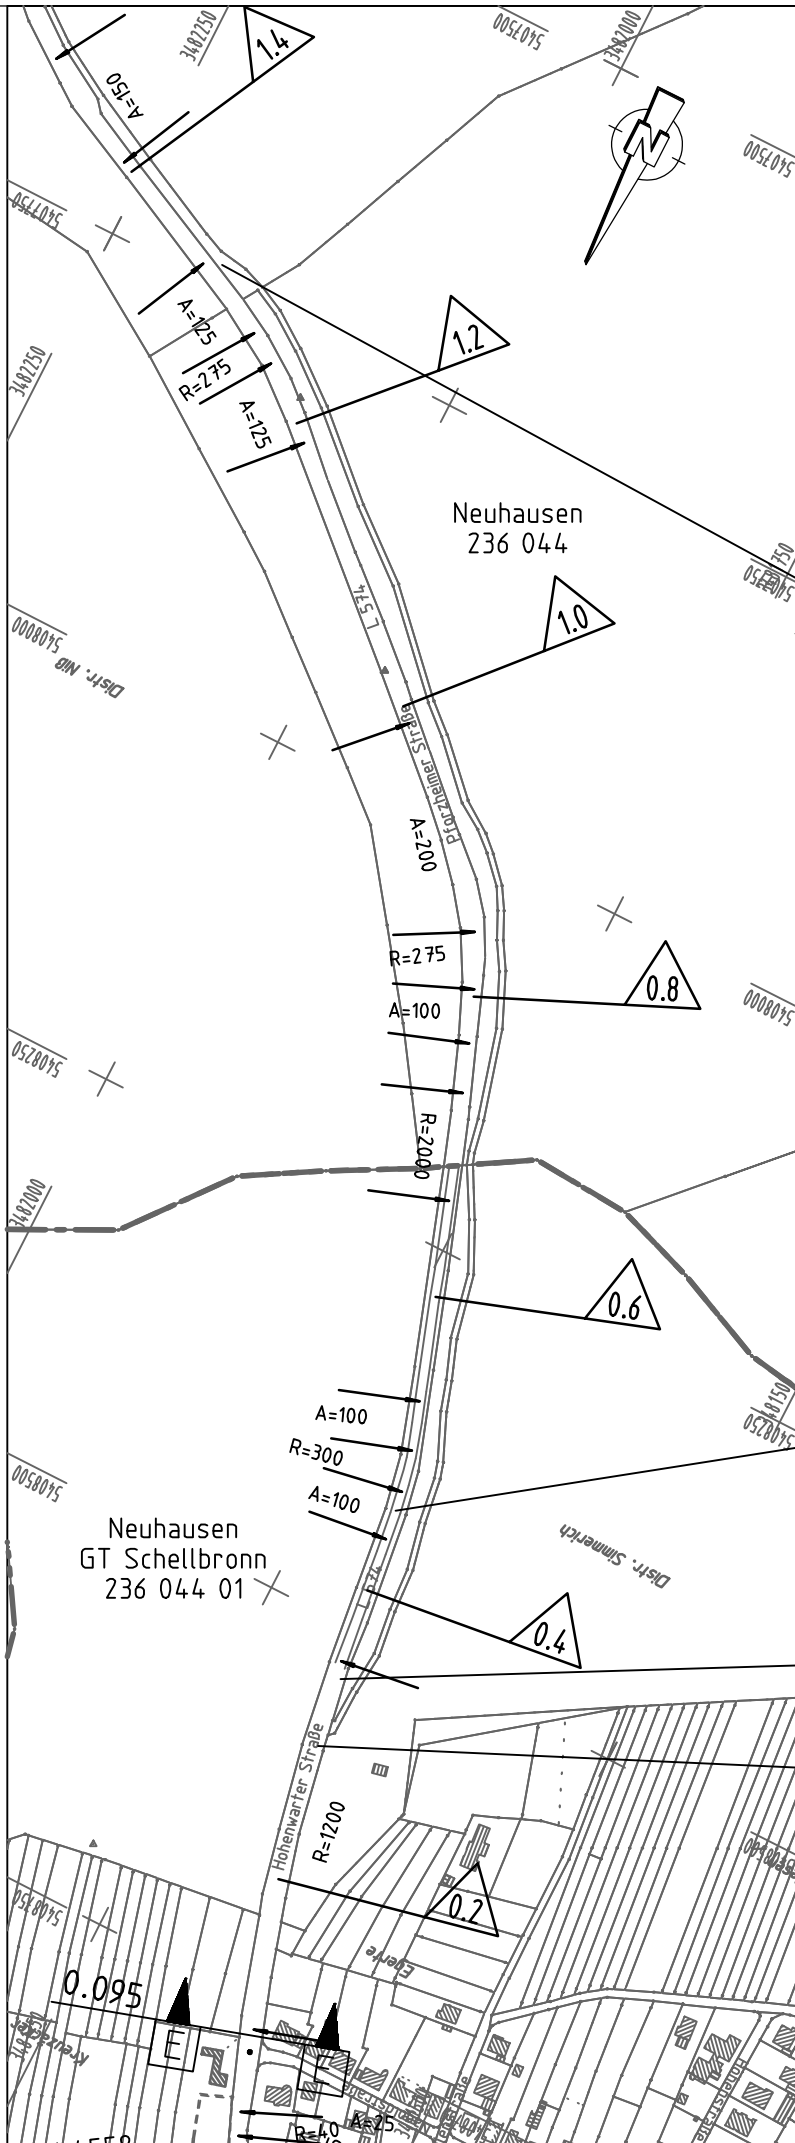




Nach Netzk. **7 2 1 8 0 4 3**

**Feldkarte** **8 2 3 6 1 2**

RP Karlsruhe LRA Pforzheim SM Pforzheim

Straße **L 574** Wid. **1**

TK 25 **7 1 1 8** Blatt **1 0**

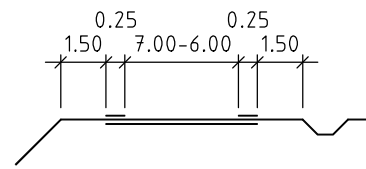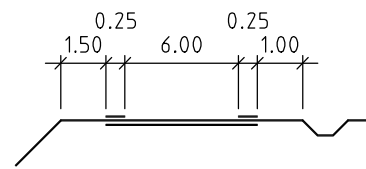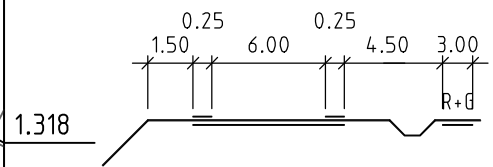

**Maßstab 1 : 5000**

Stand vom : **06 06 04 10**

Von Netzk. **7 1 1 8 0 1 1**