


Kartenbild R 3523311.520 H 5298054.171 / R 3523836.520 H 5299469.171

CARD/1 Projekt FK2003_5

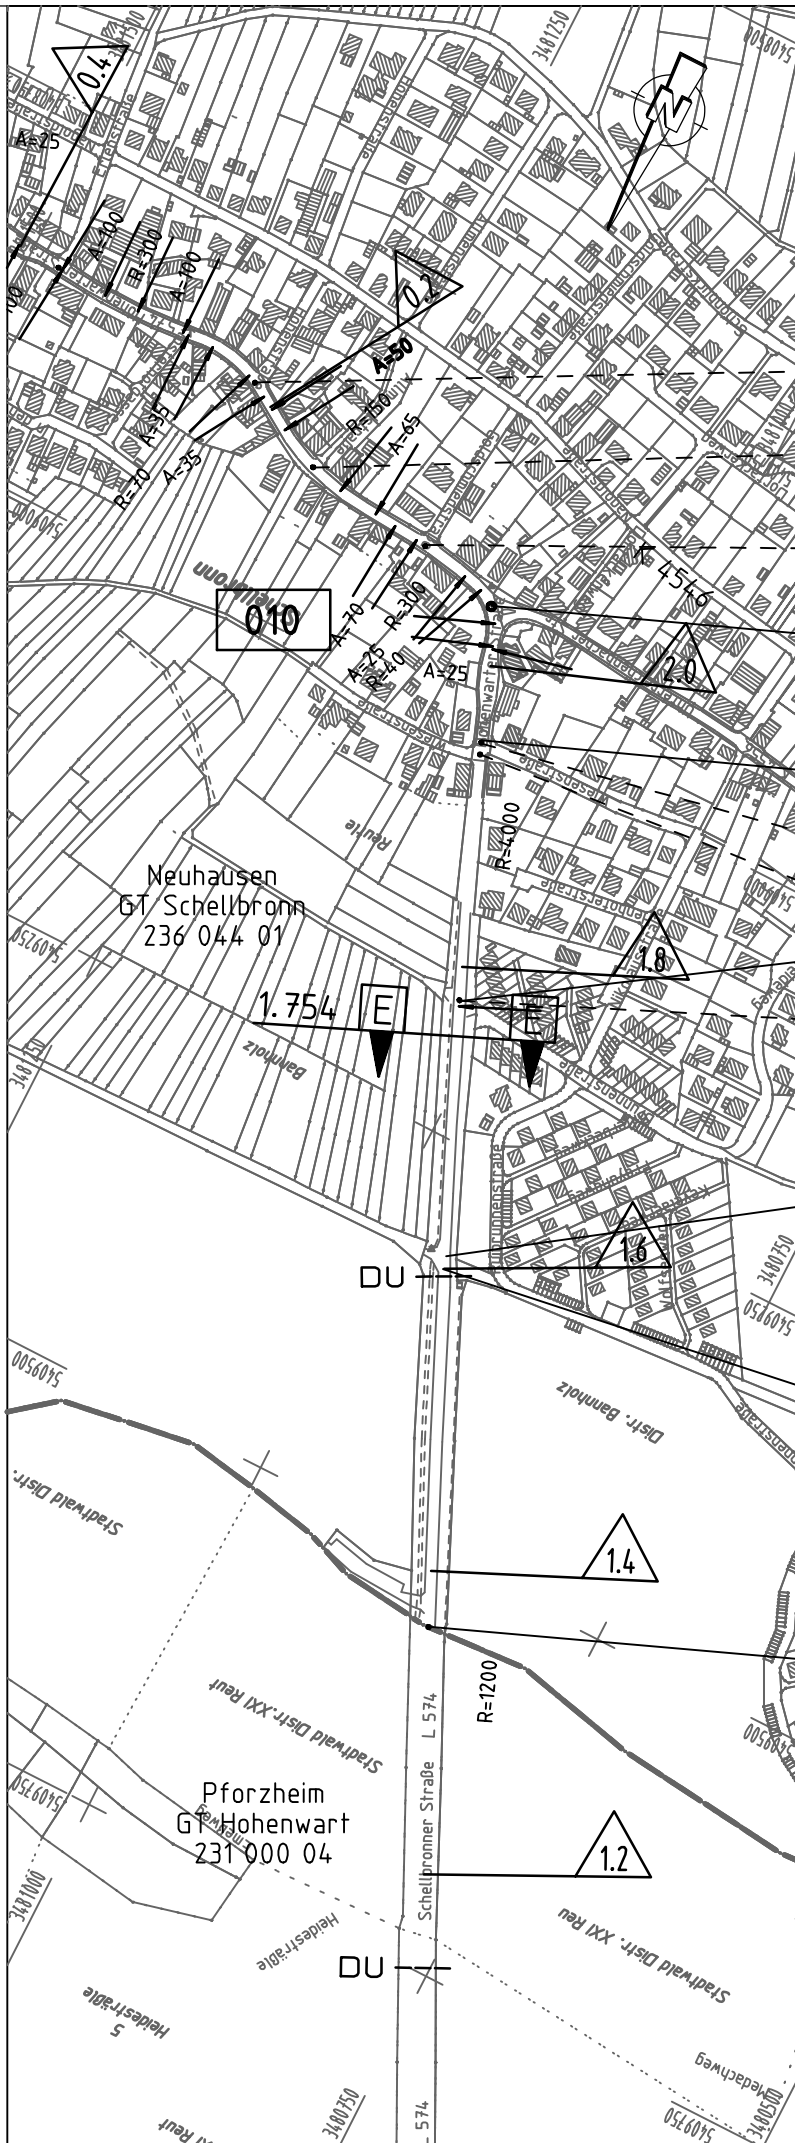

Nach Netzk. **7 1 1 8 0 1 1**

Feldkarte **8 2 3 6 1 2**

RP Karlsruhe LRA Pforzheim SM Pforzheim

Straße **L** **5 7 4** **1** Wid.

TK 25 **7 1 1 8** Blatt **8**

0.219

0.151

0.060

0.000

2.040

1.950

1.949

1.941







1.778

1.778

1.606

1.600

1.363

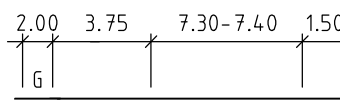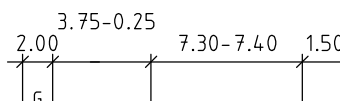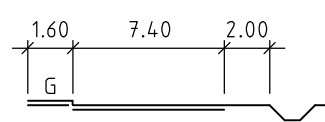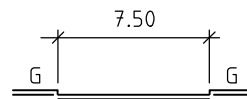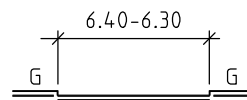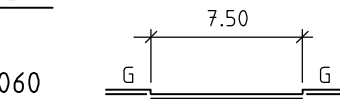

Kreisgrenze
Stadt Pforzheim 231
SM Pforzheim Stadtkreis 77

Maßstab 1 : 5000

Stand vom : **06 06 04 10**

Von Netzk. **7 1 1 8 0 1 2**

L87,IF2